


MEDIUM SYSTEM - 6m


Use This Drawing For Gates Sliding To
The Left From Outside Only

Customer:
Address:

Postcode:
Tel:

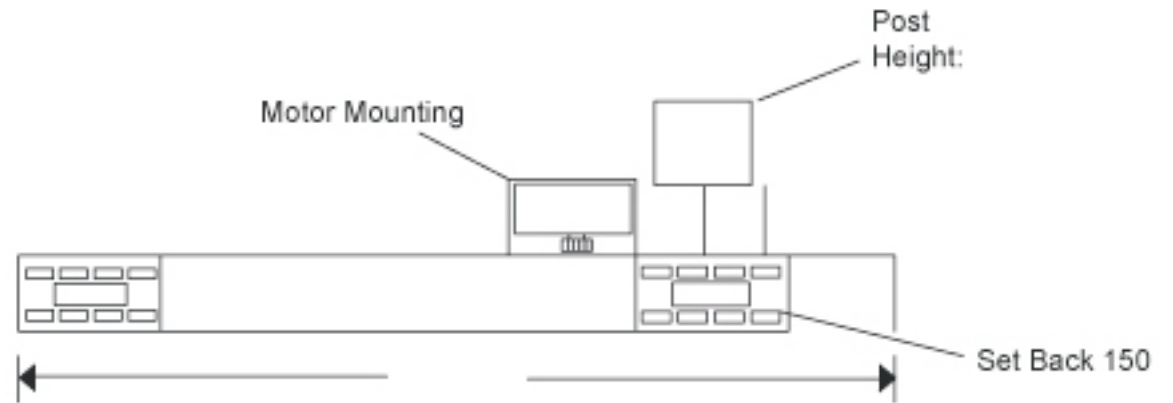

Masons Opening Measurement	Metres	Mill.	Motor Type
Gate Height Measurement	Metres	Mill.	

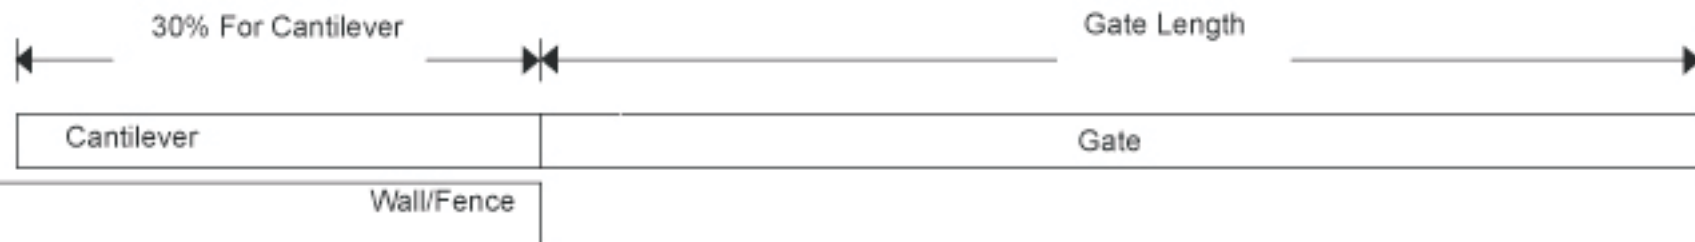


MEDIUM SYSTEM - 6m


Use This Drawing For Gates Sliding To
The Right From Outside Only

Customer:
Address:

Postcode:
Tel:

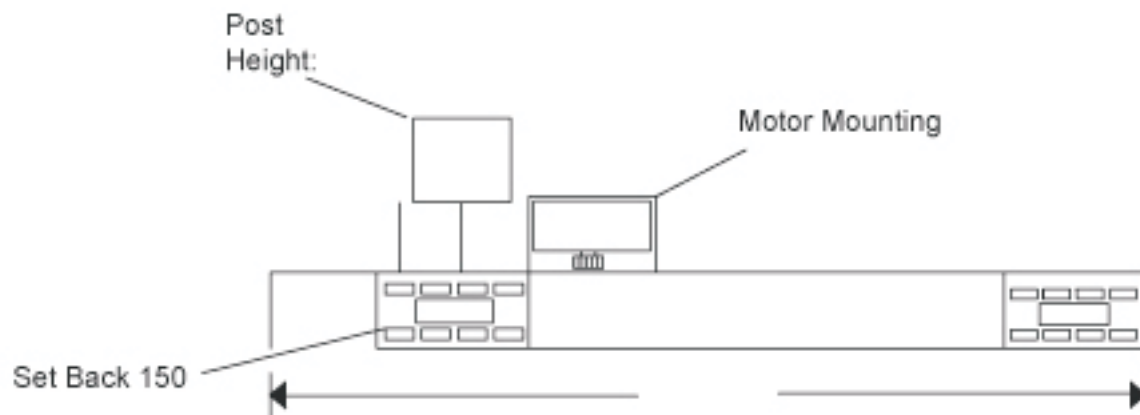

Masons Opening Measurement	Metres	Mill.	Motor Type
Gate Height Measurement	Metres	Mill.	

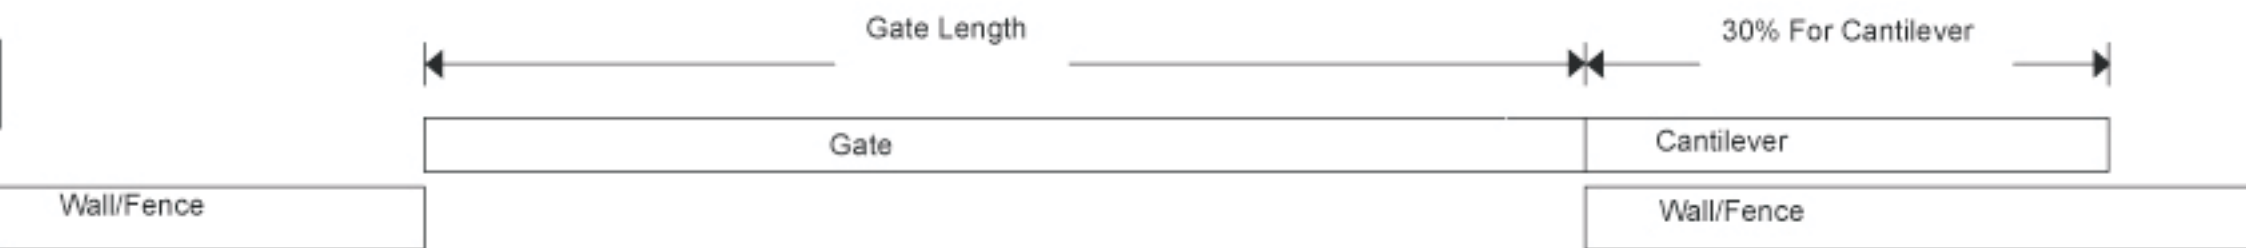


Outside View of Property

682 Anlaby High Road
Kingston upon Hull
HU3 6UZ

T 08452 263 123
F 01482 505 001
E info@gatestore.co.uk
W www.gatestore.co.uk


PLEASE NOTE FOR BOW-TOP GATES ALTERNATIVE
FIXING AND GUIDE METHODS AVAILABLE.

FOR GUIDANCE ONLY
NOT DRAWN TO SCALE

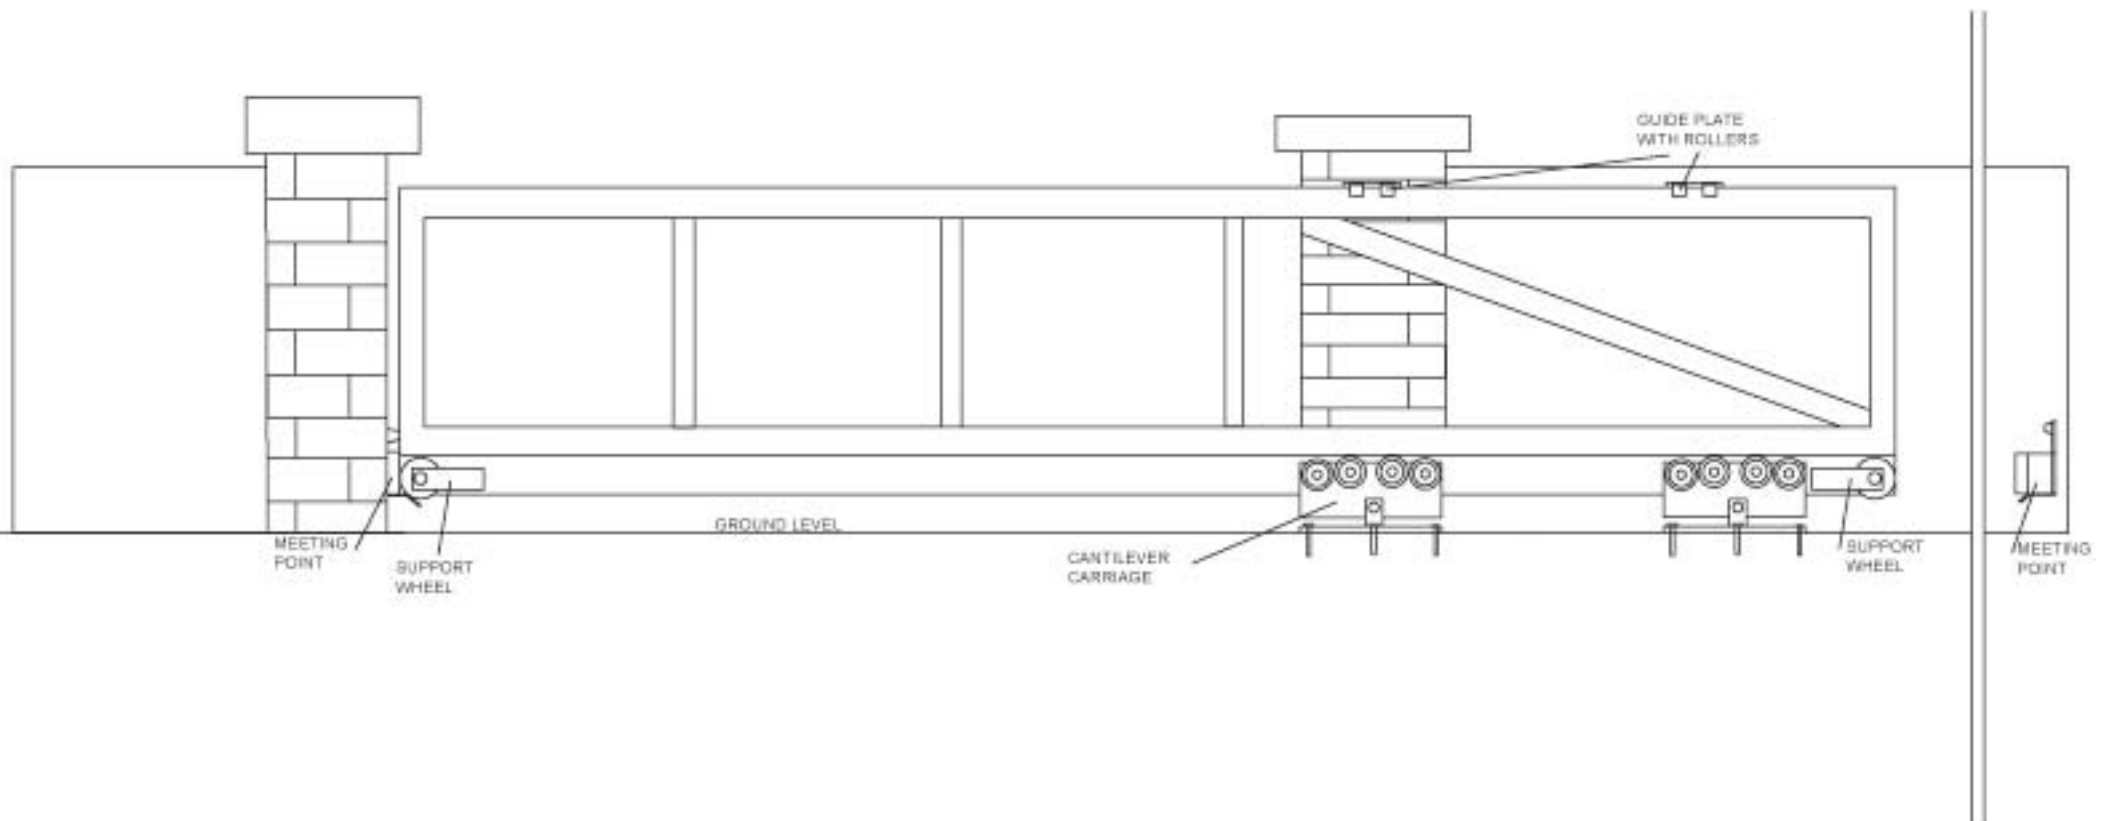

682 Anlaby High Road
Kingston upon Hull
HU3 6UZ

T 08452 263 123
F 01482 505 001
E info@gatestore.co.uk
W www.gatestore.co.uk

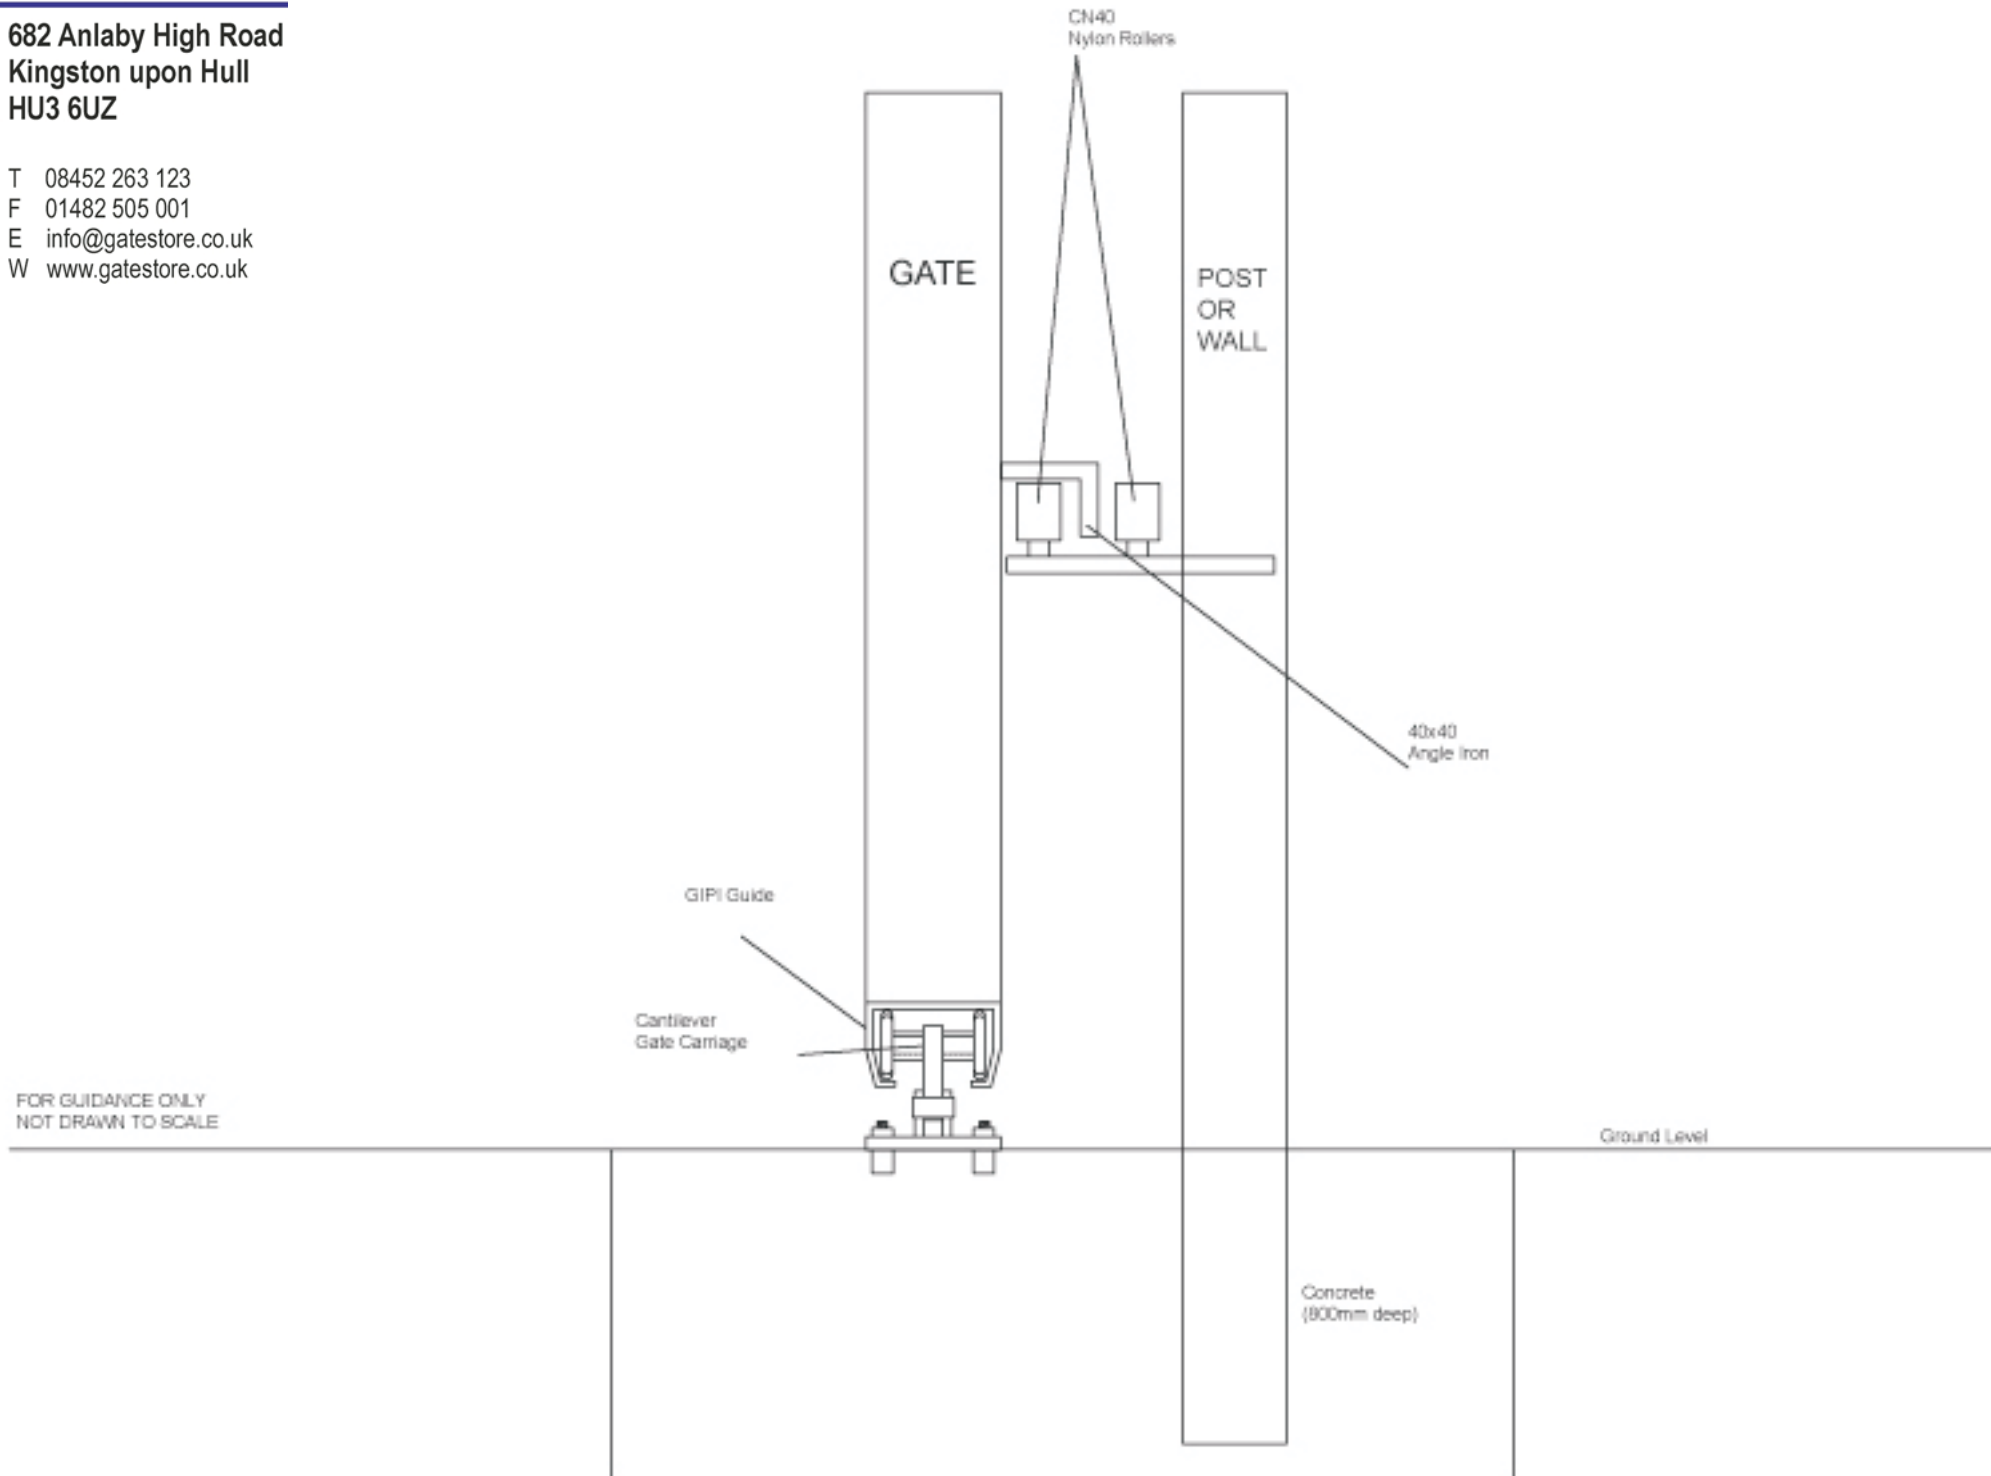

FOR GUIDANCE ONLY
NOT DRAWN TO SCALE